


PARADE RING RESTAURANT

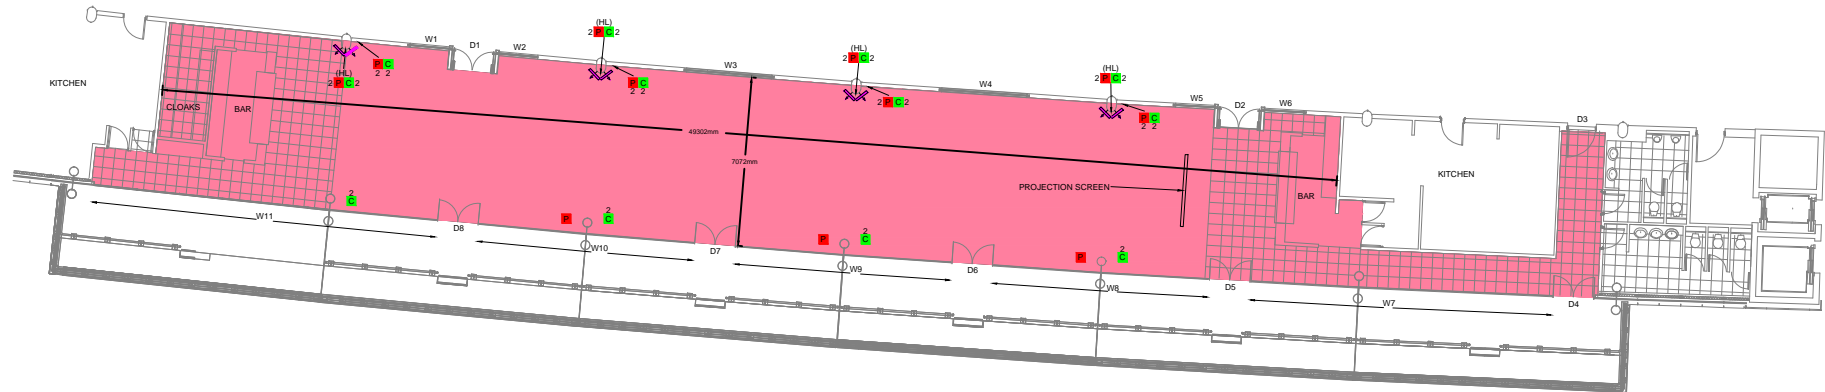



383m² / 4122ft²



CEILING	Max Height (mm)	Min Height (mm)
PARADE RING RESTAURANT	4000	4000

DOORS	SIZE (mm)	
	Width	Height
D1 GLASS DOOR	1790	2250
D2 GLASS DOOR	1790	2250
D3	1125	2030
D4 GLASS DOOR	1780	2220
D5 GLASS DOOR	1780	2220
D6 GLASS DOOR	1780	2220
D7 GLASS DOOR	1780	2220
D8 GLASS DOOR	1780	2220

WINDOWS	BLACKOUT BLINDS	SIZE (mm)	
		Width	Height
W1	Yes	3580	3743
W2	Yes	2680	3743
W3	Yes	770	3743
W4	Yes	770	3743
W5	Yes	770	3743
W6	Yes	770	3743
W7	Yes	770	4440
W8	Yes	770	4440
W9	Yes	770	4440
W10	Yes	770	4440
W11	Yes	770	4440

-  PLASMA SCREEN
-  POWER OUTLET
-  COMMS OUTLET - VOICE OR DATA
-  (HL) OUTLET AT HIGH LEVEL (WHERE NOT INDICATED OUTLET AT LOW LEVEL)

